


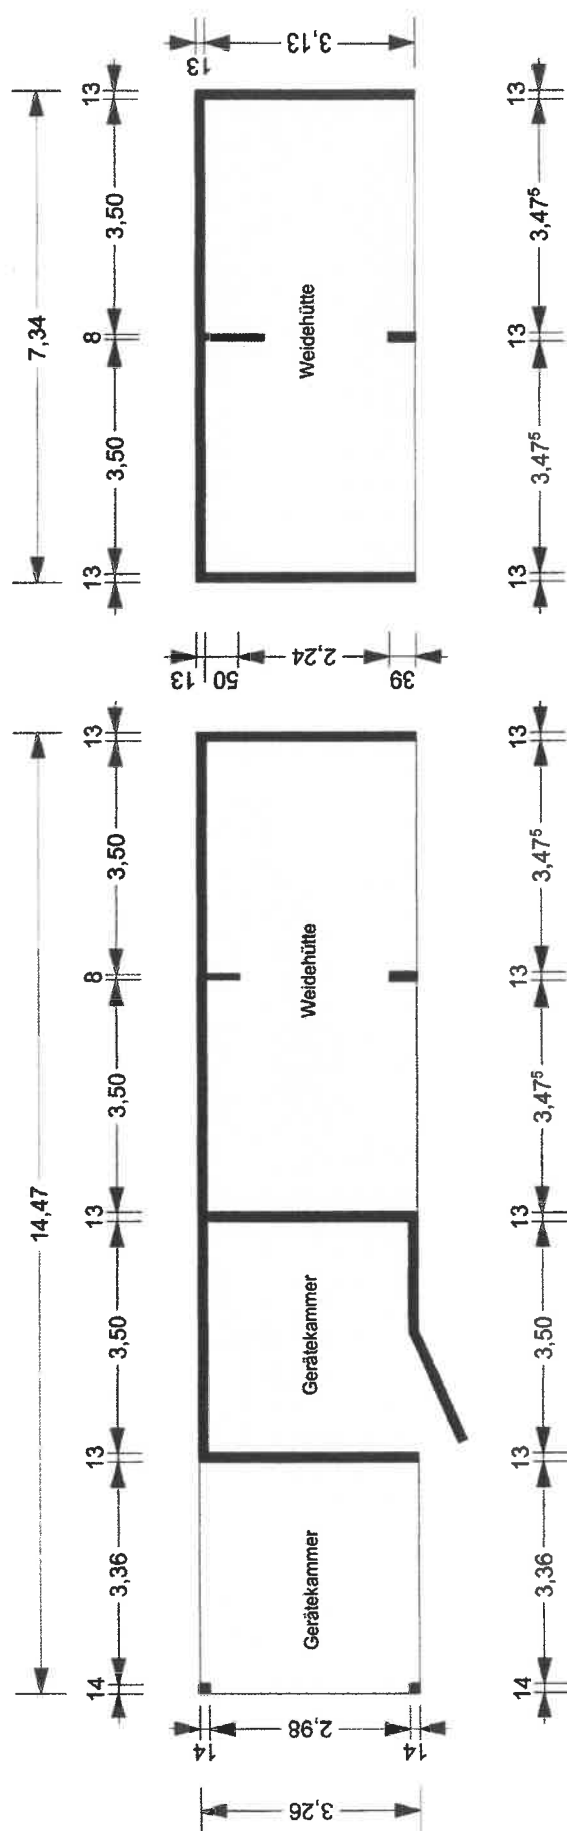

GRUNDRISS ERDGESCHOSS M.1:100